



**UPPER WALL CABINET**

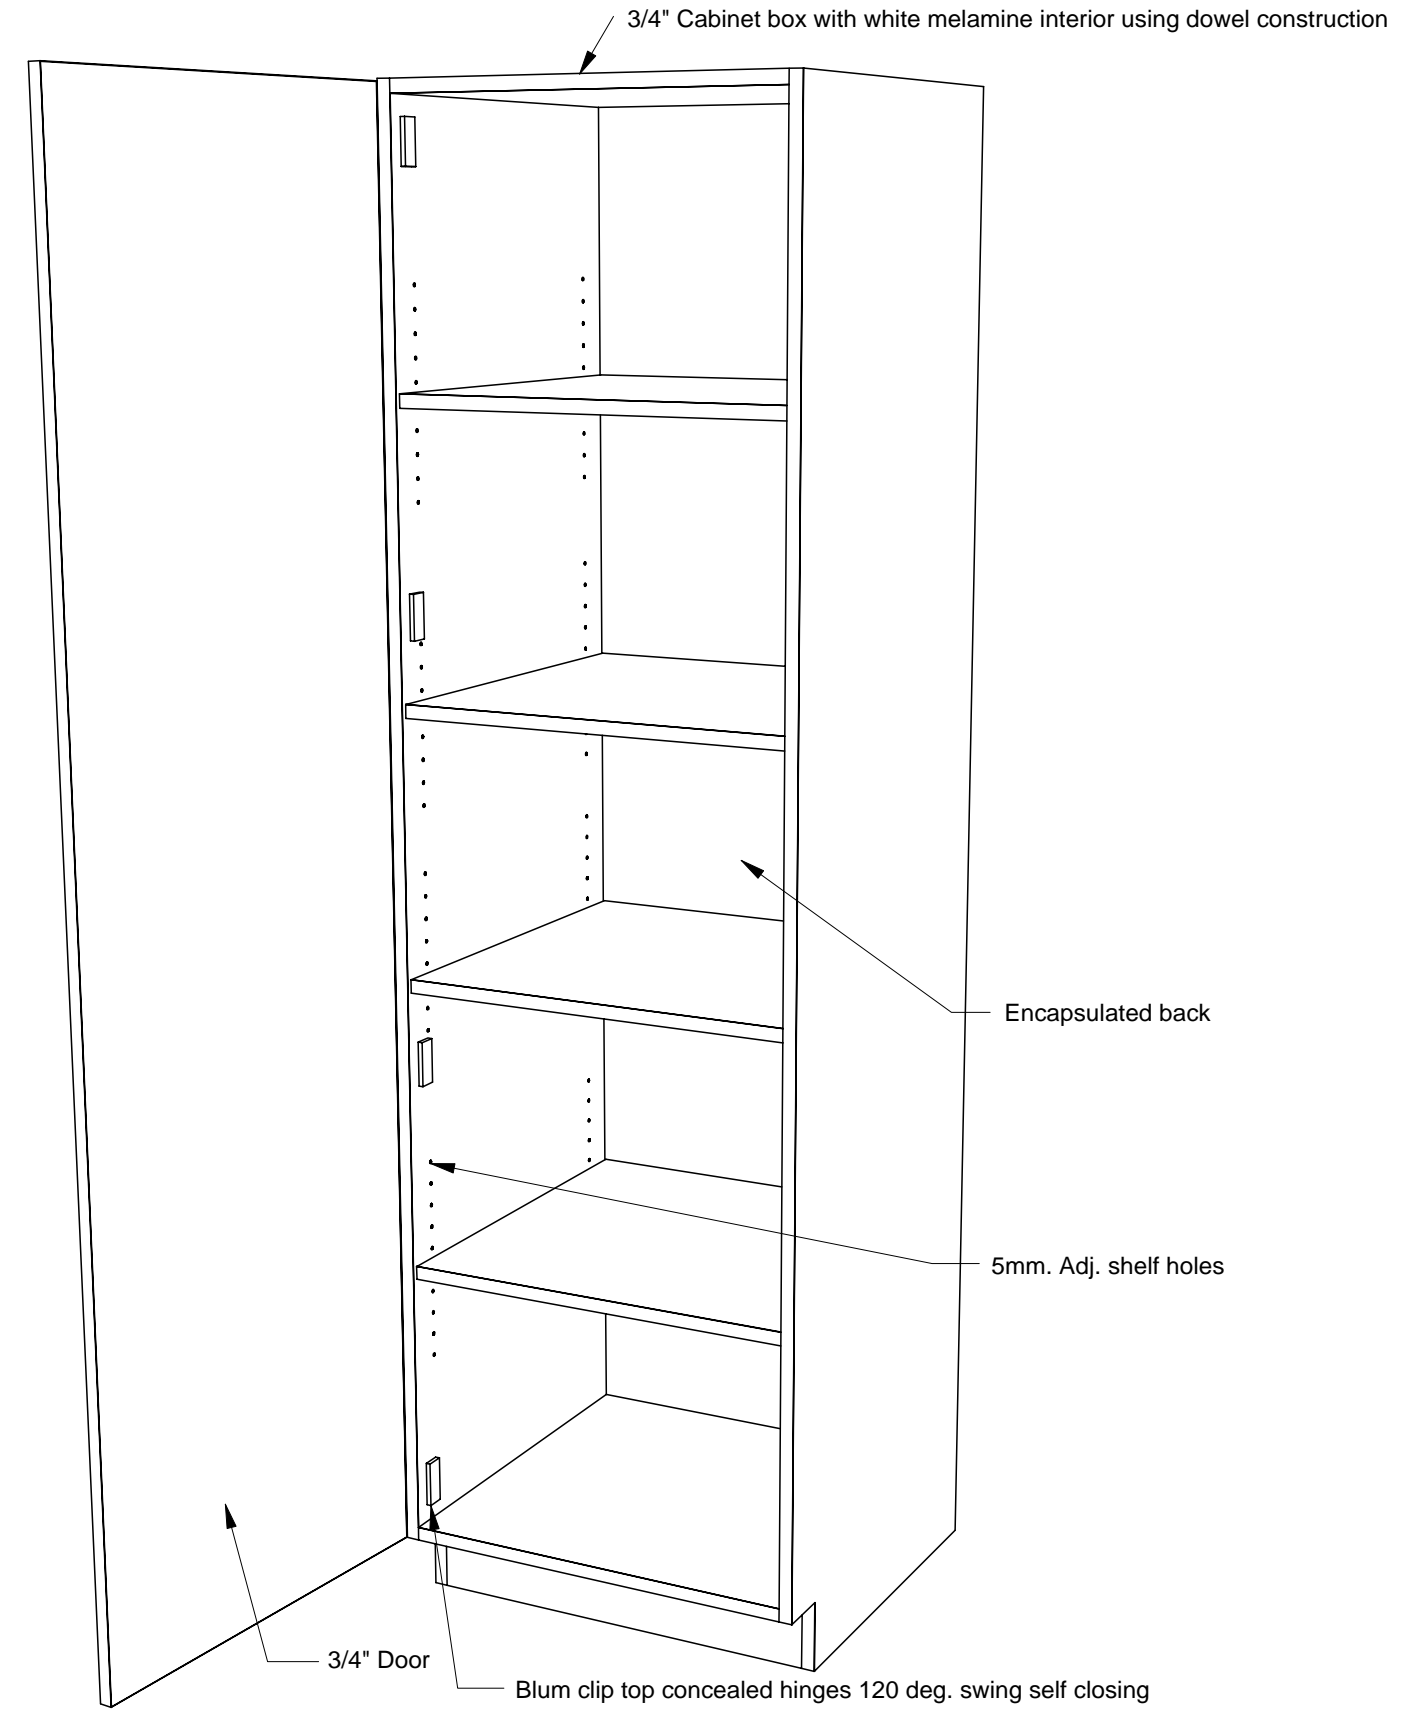

**TALL CABINET**

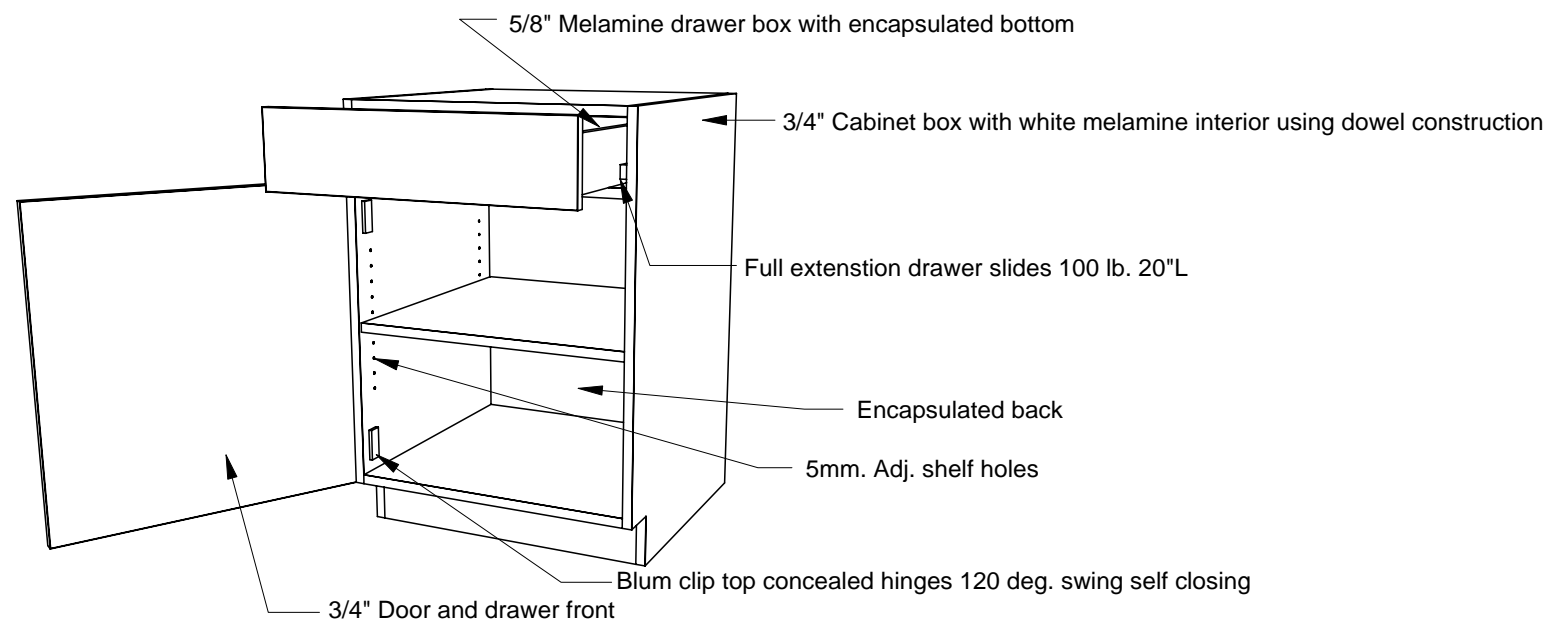

**BASE CABINET**